
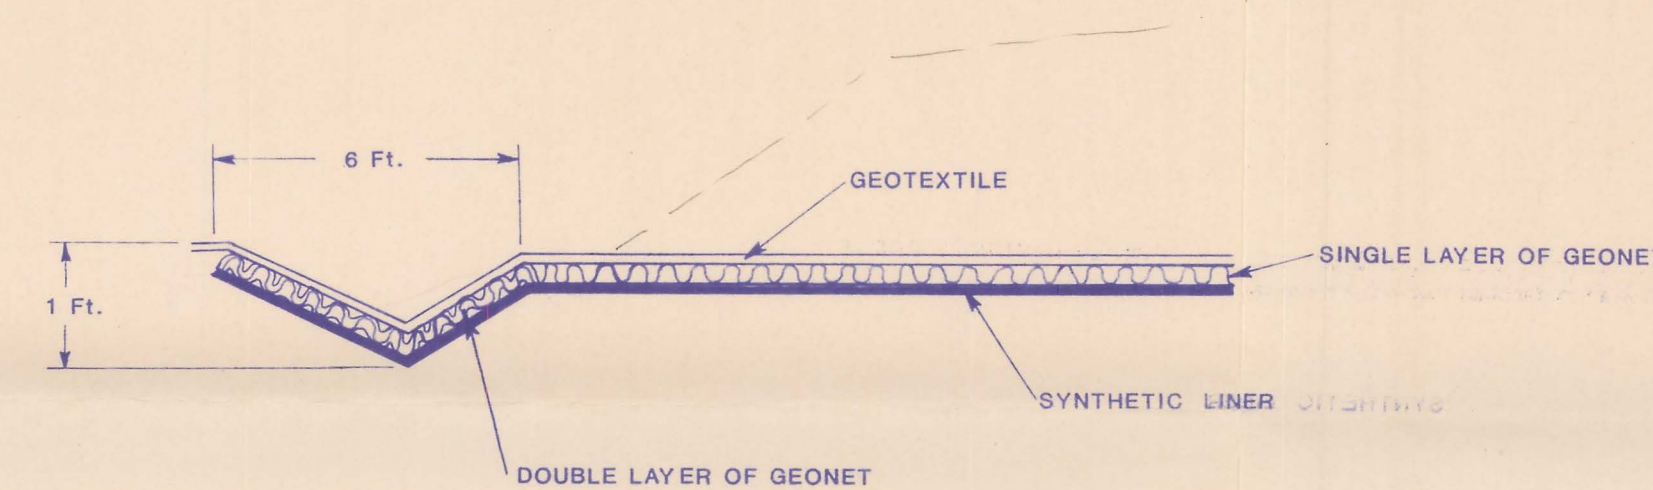


- LEGEND
- WASTE BOUNDARY
 - SHADED AREA DEPICTS
PLACEMENT AREA FOR COVER PROFILE
(SEE DETAIL)
 - xx--- PERIMETER DRAIN (SEE DETAIL 1)
 - ..--- TOE DRAIN (SEE DETAIL 2)

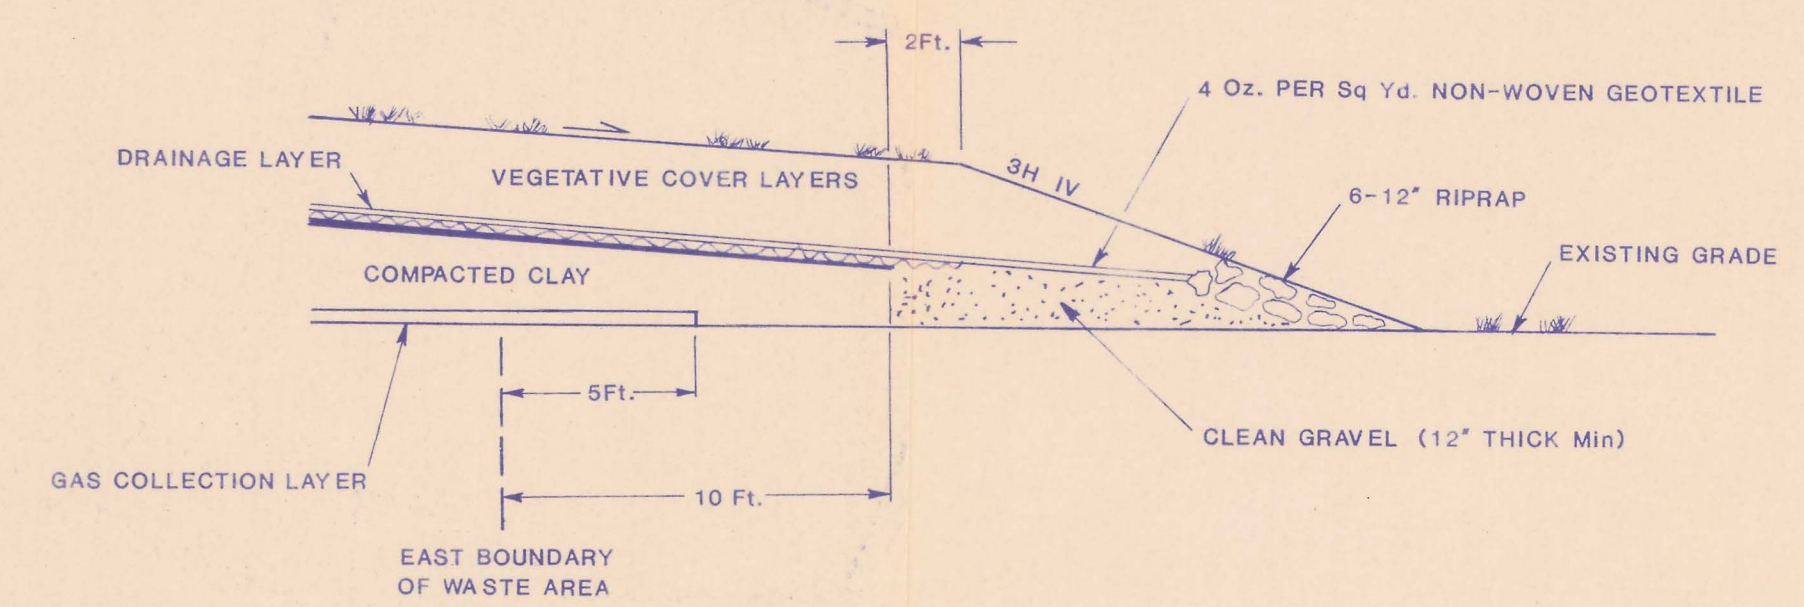

NOTE: SCOPE FLOW LINE OF PERIMETER DRAIN
TO INTERSECT WITH TOE DRAIN

PRELIMINARY

BHS: PROGRESSIVE TRENCH CLOSURE		
SCALE AS NOTED	APPROVED BY	DRAWN BY <i>LM</i>
DATE 10-28-85	CHK'D BY <i>AK</i>	
Woodward-Clyde Consultants		
ENGINEERS, GEOLOGISTS, AND ENVIRONMENTAL SCIENTISTS		
FINAL COVER/DRAINAGE DETAILS	FIG. F	PROJECT NO. W4C7729-6